




# ▲ 45 DELTA 32 WITH 34 GAMMA 1 ▲

FIRST FLOOR:	1,453	sq.ft.
SECOND FLOOR:	738	sq.ft.
LINK:	157	sq.ft.
GARAGE:	805	sq.ft.
GARAGE LOFT:	645	sq.ft.
<b>TOTAL:</b>	<b>3,798</b>	<b>sq.ft.</b>

3 Bedrooms / 2-1/2 Bathrooms

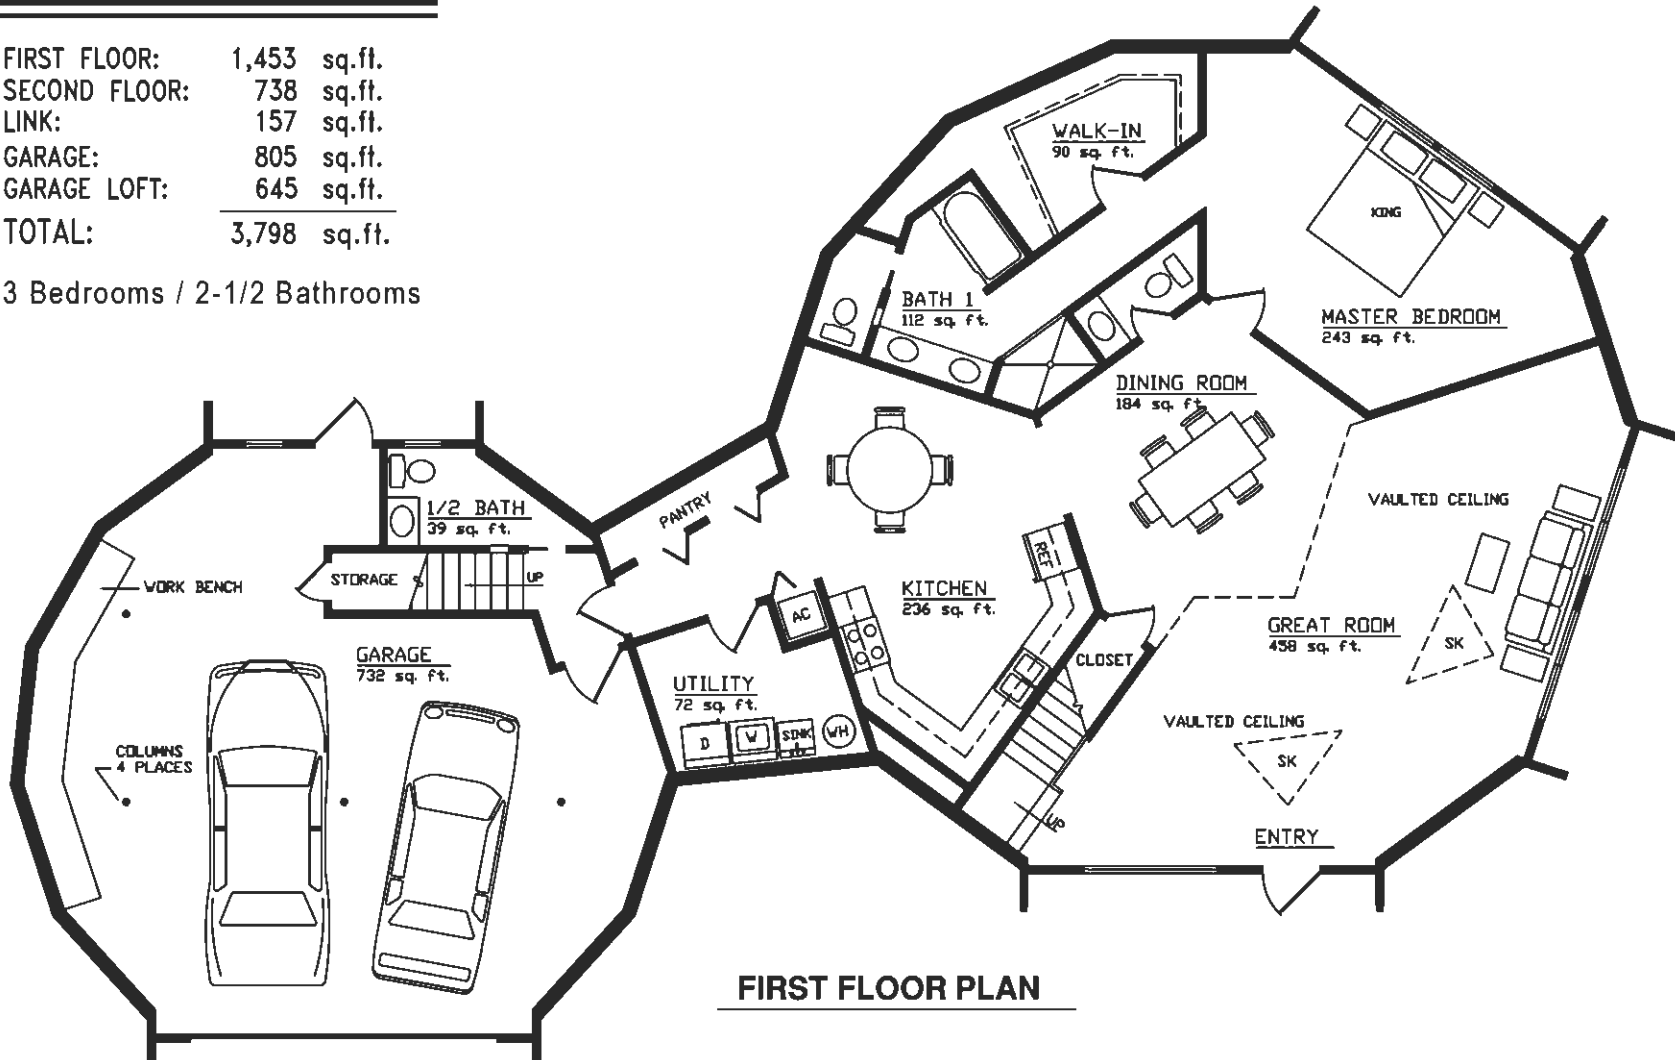


SCALE: 1/10"=1'-0"





▲ 45 DELTA 32  
WITH 34 GAMMA 1 ▲

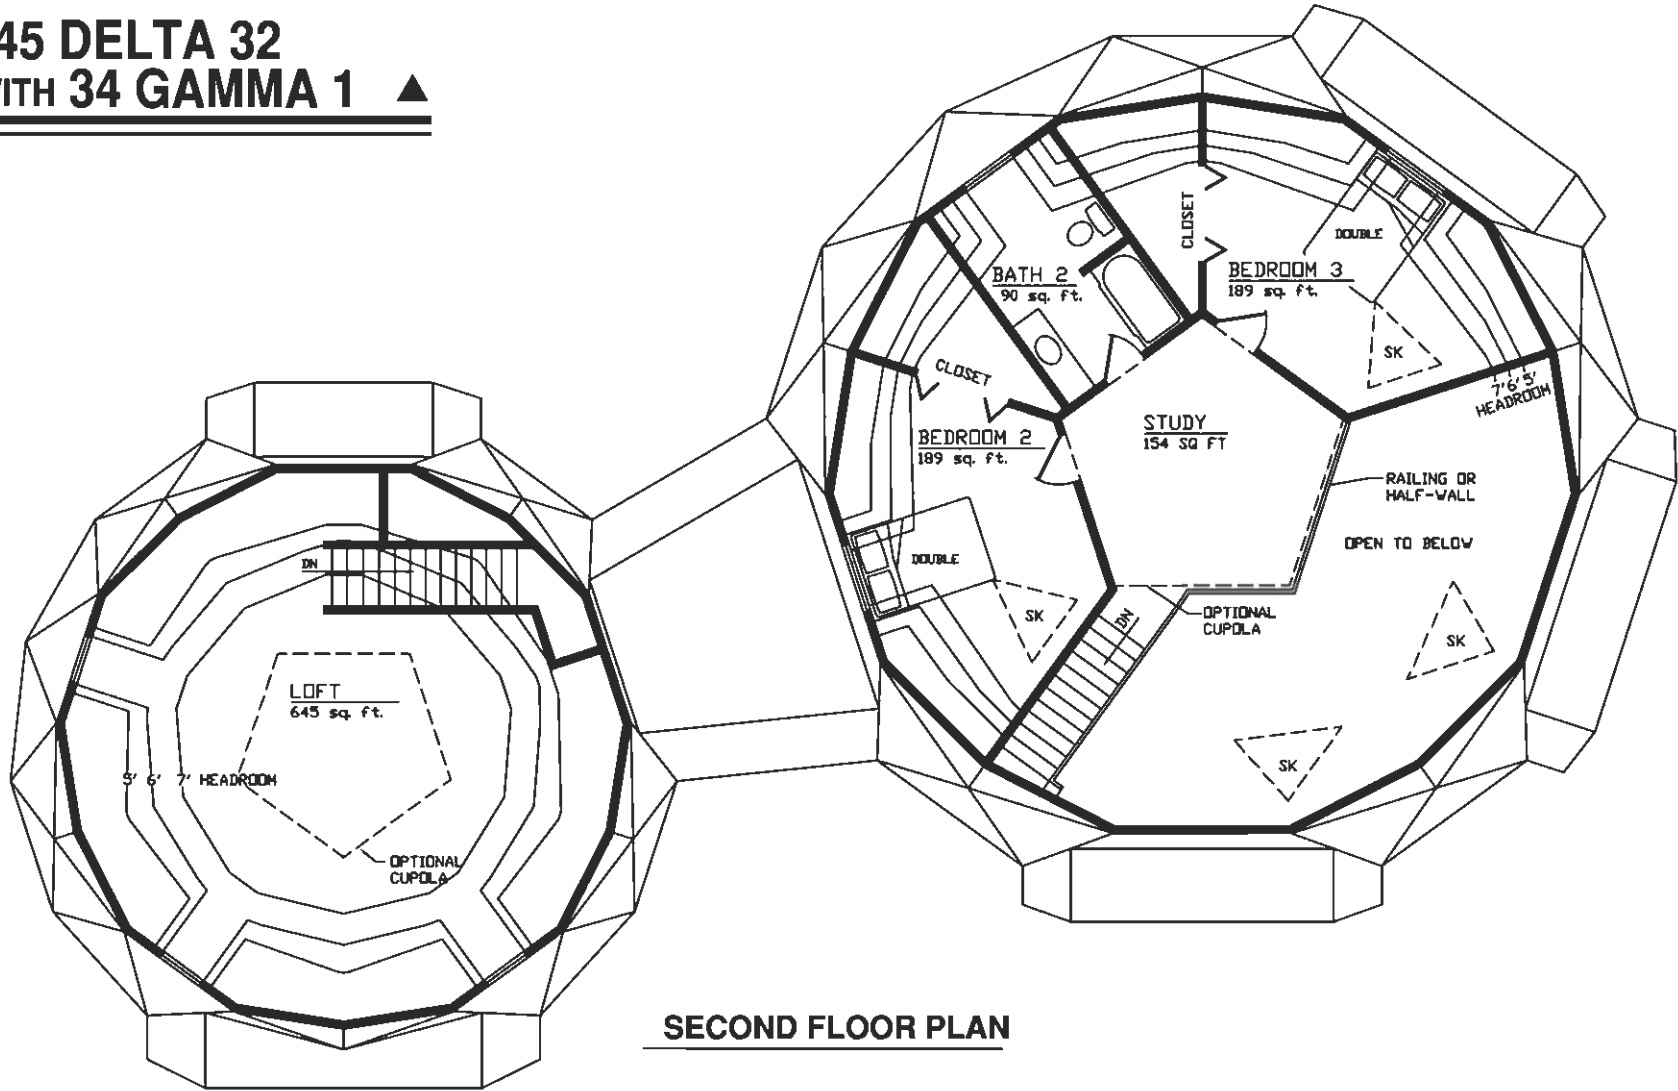

**SECOND FLOOR PLAN**

SCALE: 1/10"=1'-0"

